


37 620

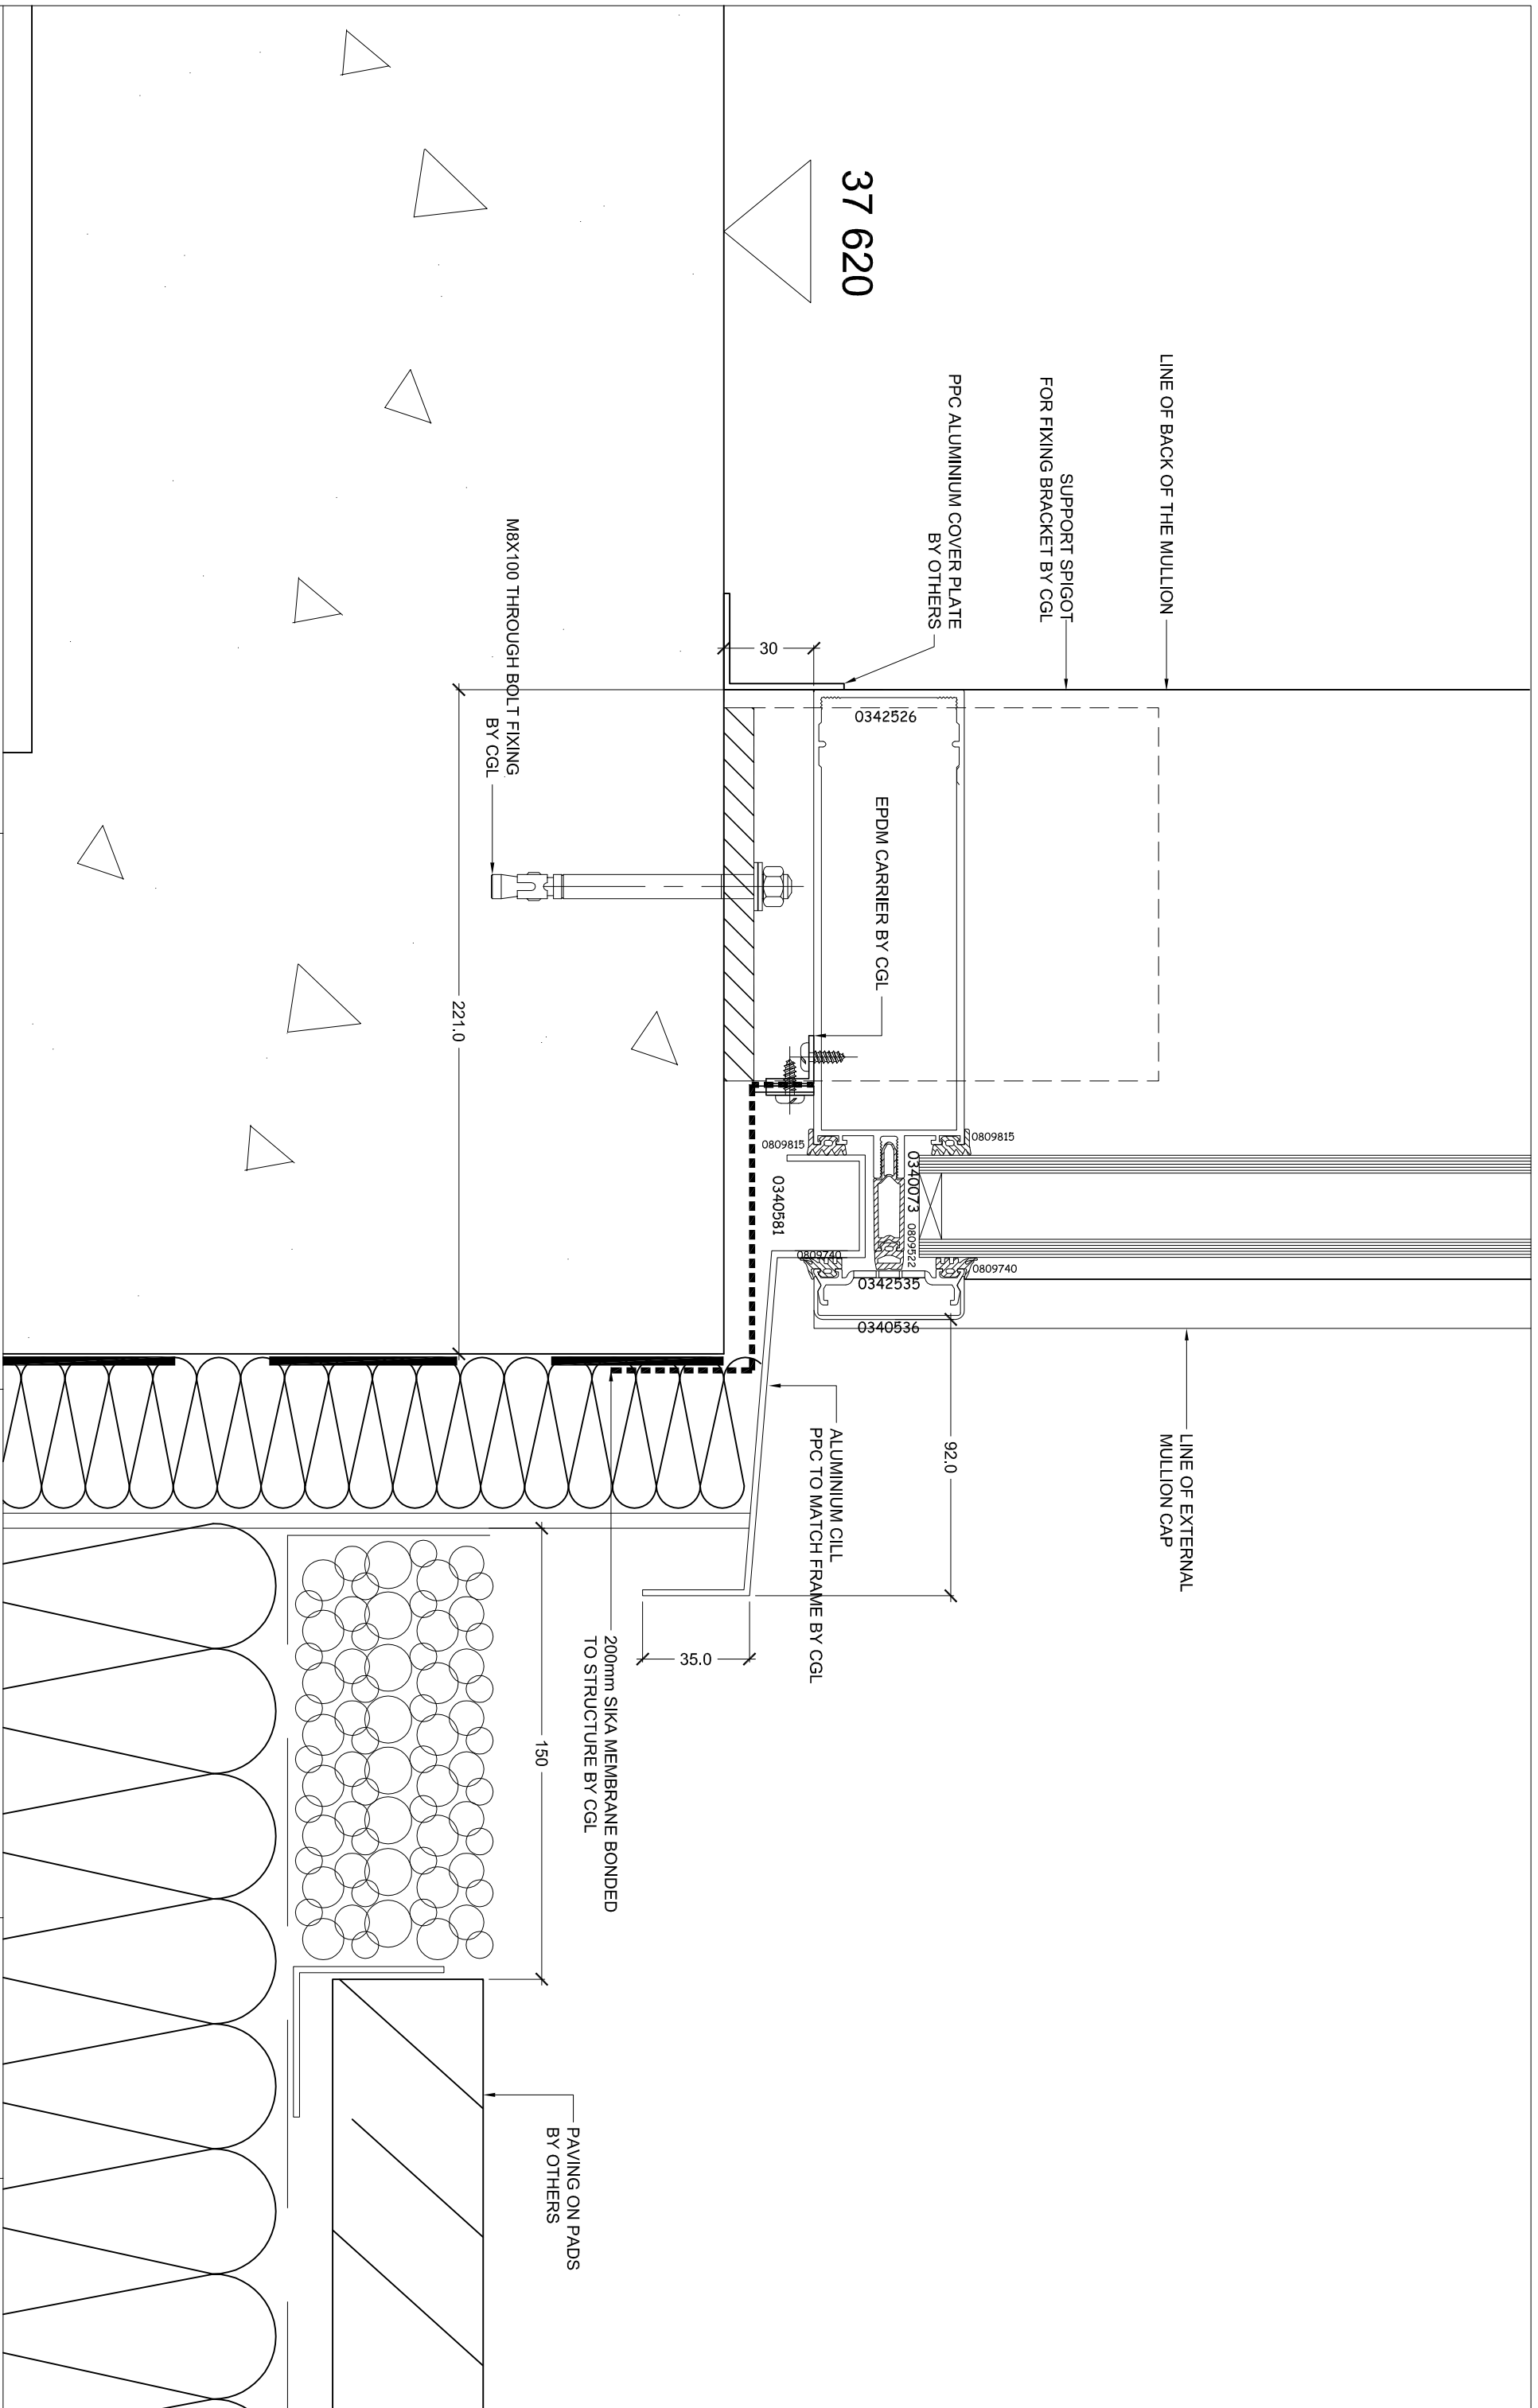

LINE OF BACK OF THE MULLION

SUPPORT SPIGOT FOR FIXING BRACKET BY CGL

PPC ALUMINIUM COVER PLATE BY OTHERS

30

M8X100 THROUGH BOLT FIXING BY CGL

221.0

LINE OF EXTERNAL MULLION CAP

92.0

ALUMINIUM CILL PPC TO MATCH FRAME BY CGL

35.0

200mm SIKA MEMBRANE BONDED TO STRUCTURE BY CGL

150

PAVING ON PADS BY OTHERS

CLAPTON GLASS LTD.

UNIT 5A, 210 CHURCH ROAD, LEYTON,
LONDON E10 7JN
Tel: 0208-558 4547 Fax: 0208-558 4530
e-mail: lan.crabtree@daplonglass.co.uk

CONTRACT :- NOVOTEL, PADDINGTON
TITLE :- CURTAIN WALL - METAL CLADDING
BOTTOM DETAIL

REVISIONS :-
A - 02.10.2007 - GENERAL AMENDMENTS TO CILL
DETAIL

JOB No.:-	NP-01	DRG No.	FD-12
DATE:-	AUG 2007	REV.:-	A
DRAWN BY:-	AM	SCALE :-	1:2 @ A3